

宗地图

单位: m, m²

宗地号: ZD2025259


宗地代码:

坐落: 汕尾星都经济开发区管委会属下

权利人: 广东伍峰新型建材有限公司

宗地面积: 86690.91平方米

北

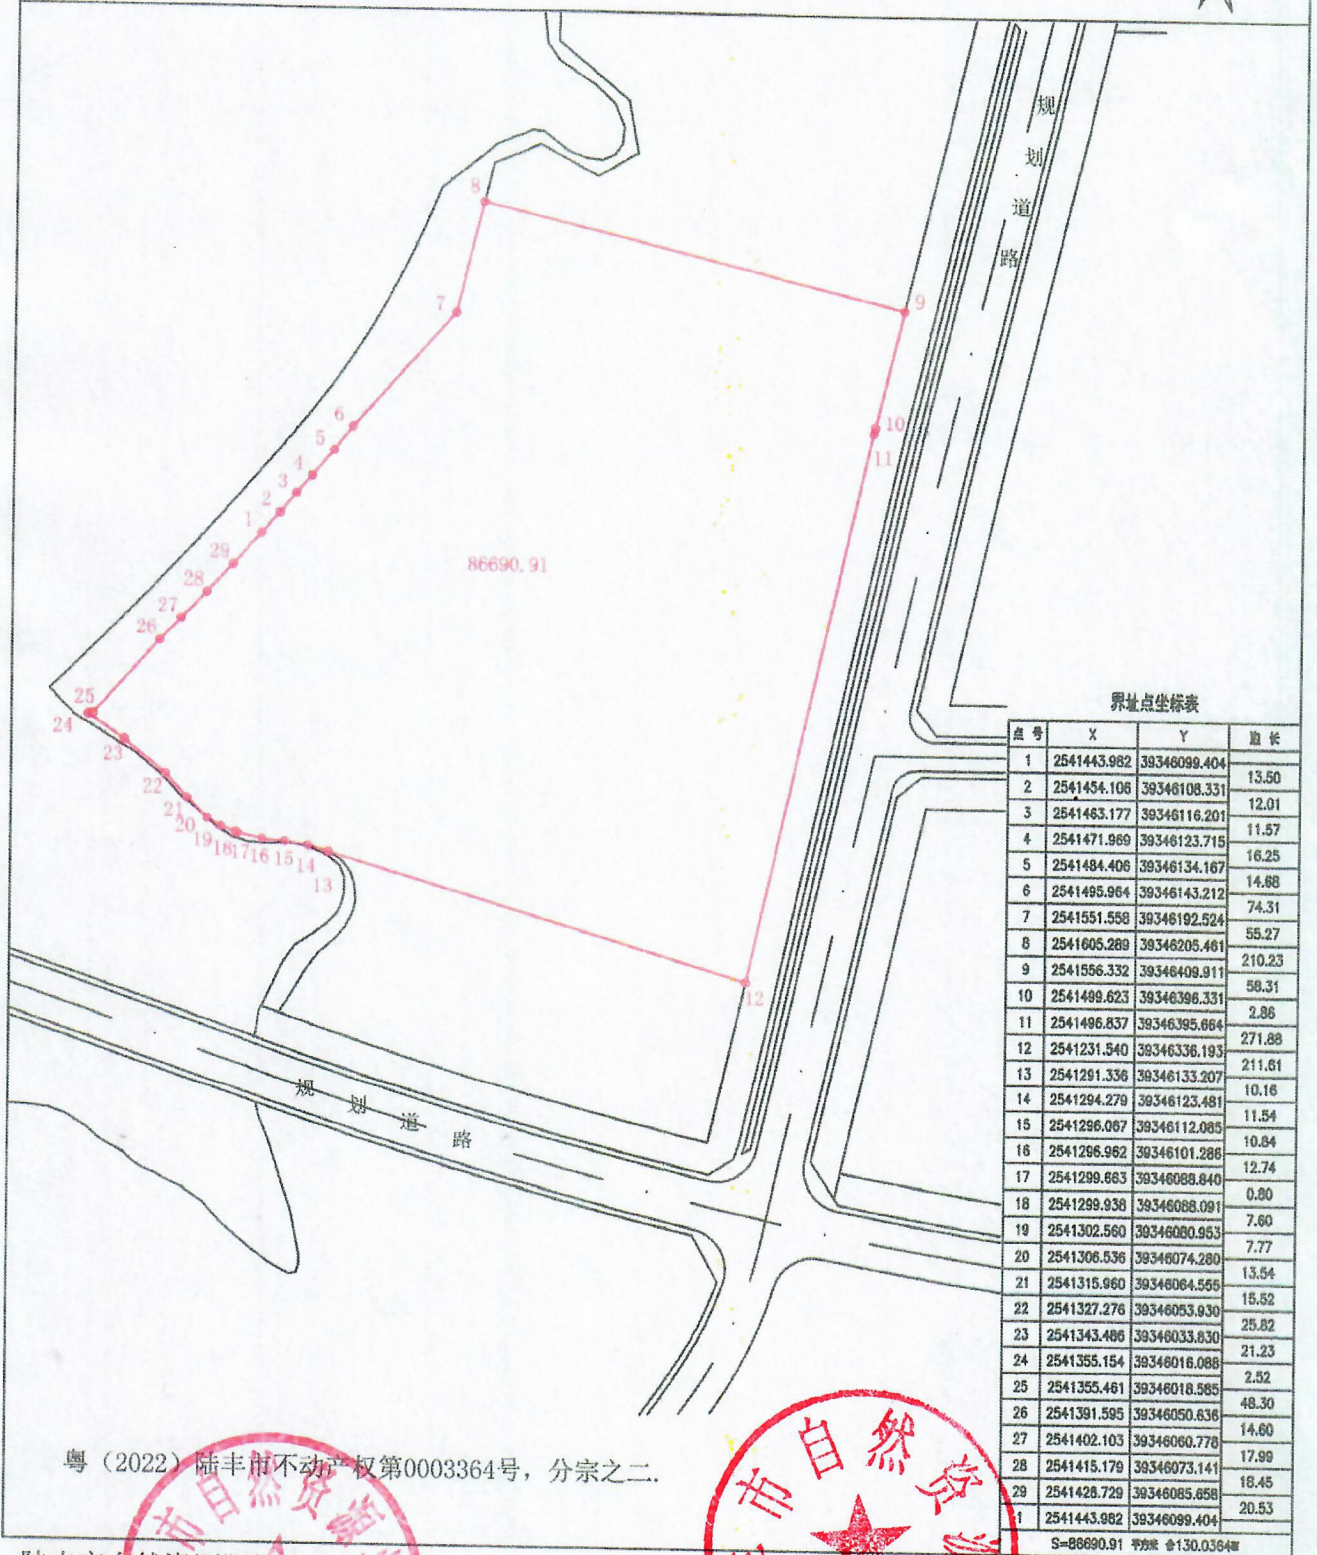

界址点坐标表

点号	X	Y	边长
1	2541443.982	39346099.404	13.50
2	2541454.108	39346108.331	12.01
3	2541463.177	39346116.201	11.57
4	2541471.989	39346123.715	16.25
5	2541484.406	39346134.167	14.88
6	2541495.964	39346143.212	74.31
7	2541551.558	39346192.524	55.27
8	2541605.289	39346205.461	210.23
9	2541556.332	39346409.911	58.31
10	2541498.623	39346396.331	2.86
11	2541496.837	39346395.664	271.88
12	2541231.540	39346336.193	211.61
13	2541291.336	39346133.207	10.16
14	2541294.279	39346123.481	11.54
15	2541296.067	39346112.085	10.84
16	2541296.982	39346101.288	12.74
17	2541299.663	39346088.840	0.80
18	2541299.938	39346088.091	7.60
19	2541302.560	39346080.953	7.77
20	2541306.536	39346074.280	13.54
21	2541315.960	39346064.556	15.52
22	2541327.276	39346053.930	25.82
23	2541343.486	39346033.830	21.23
24	2541355.154	39346016.088	2.52
25	2541355.461	39346018.585	48.30
26	2541391.595	39346050.636	14.60
27	2541402.103	39346060.778	17.99
28	2541415.179	39346073.141	18.45
29	2541428.729	39346085.658	20.53
30	2541443.982	39346099.404	

S=86690.91 平方厘米 合130.0364亩

粤(2022)陆丰市不动产权第0003364号, 分宗之二.

陆丰市自然资源测绘队

绘图日期: 2025年10月23日

2000国家大地坐标系.

1:3500

绘图员: 莫锦鸿

检查员: 伍雪静